


1 停車場區剖面詳圖 S: 1 / 30

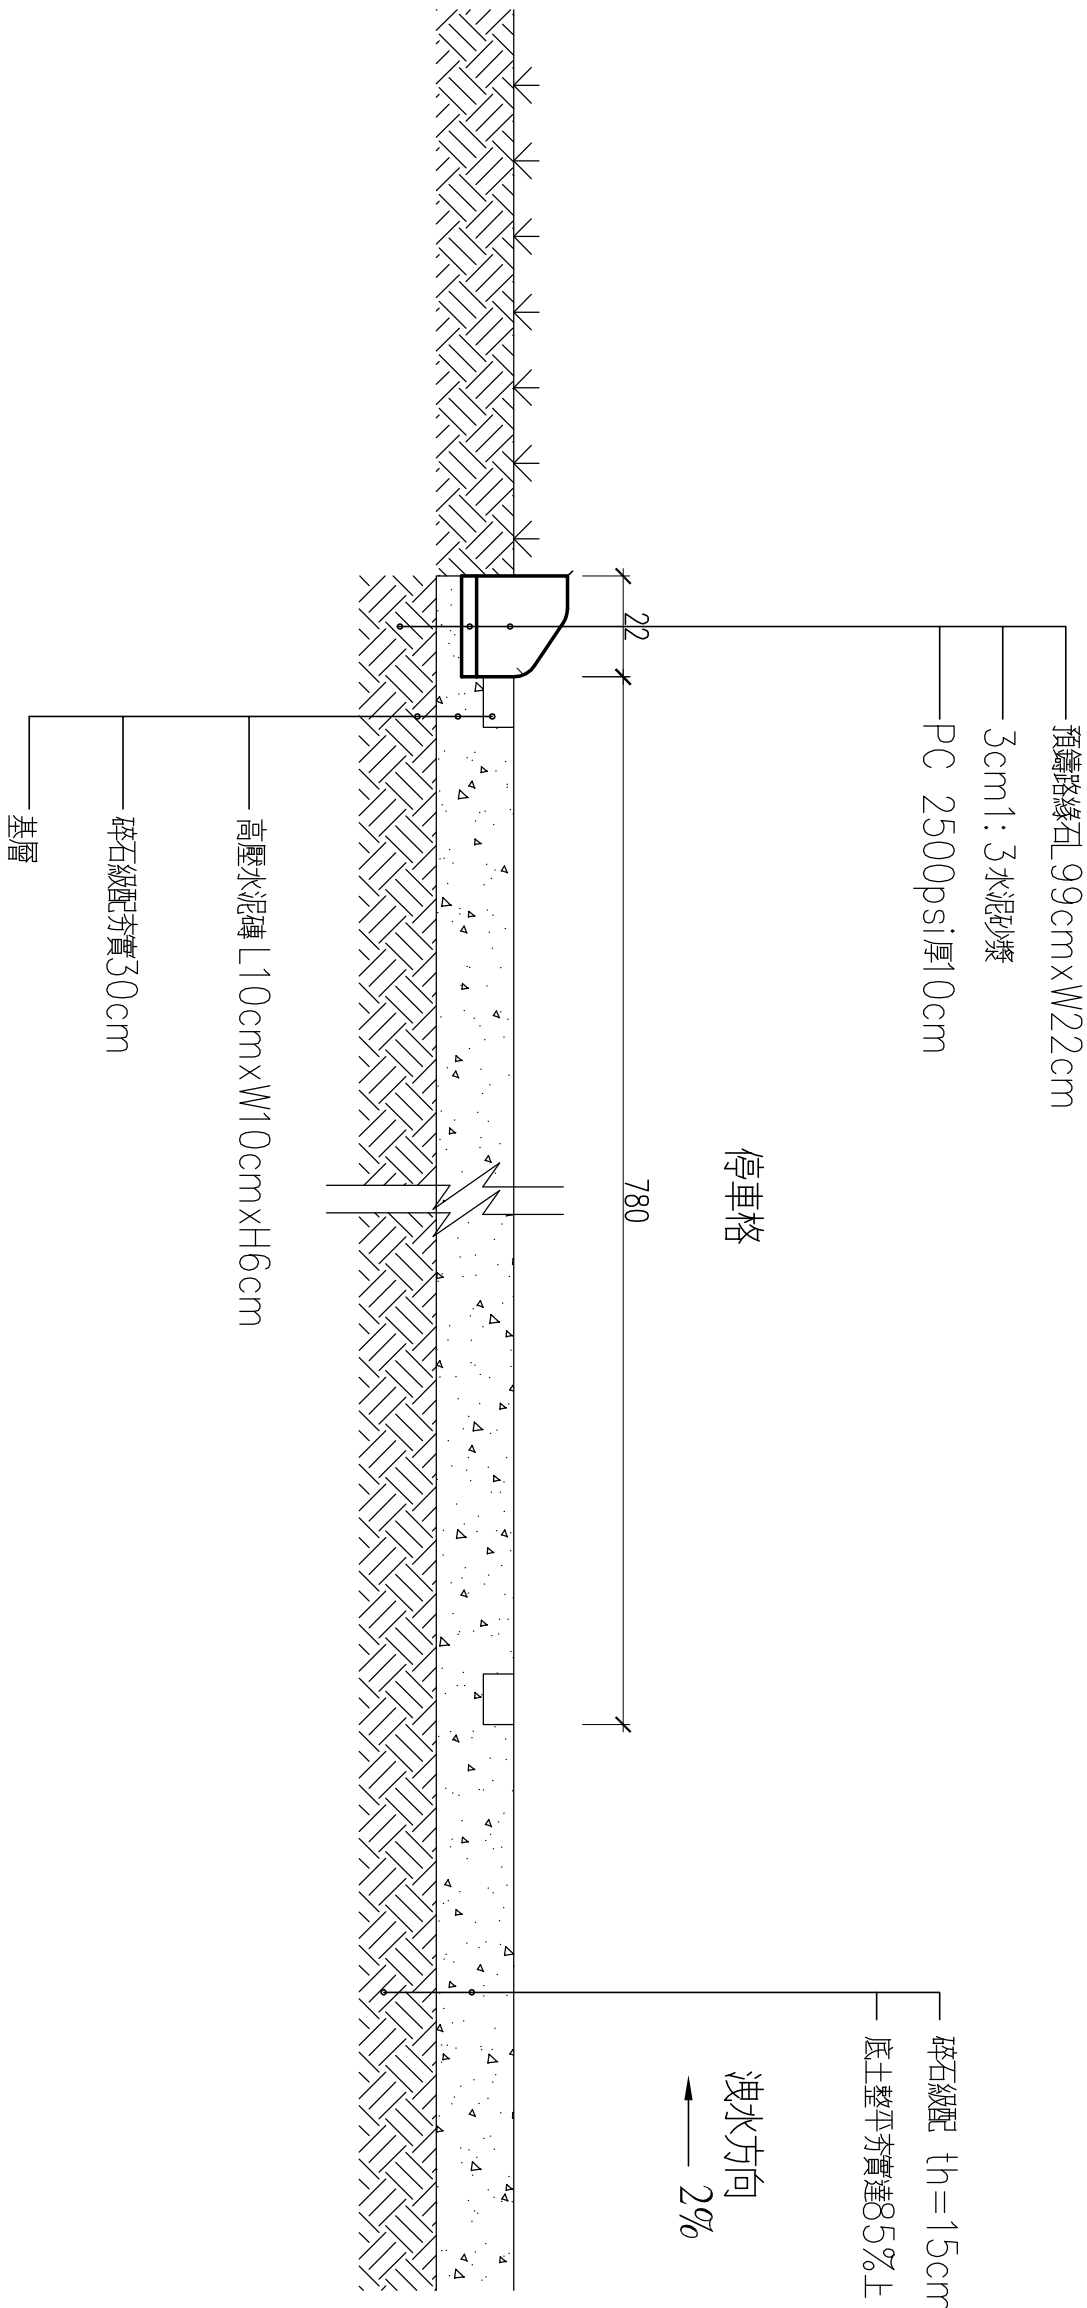

2 停車場停車格鋪面詳圖 S: 1 / 50

