

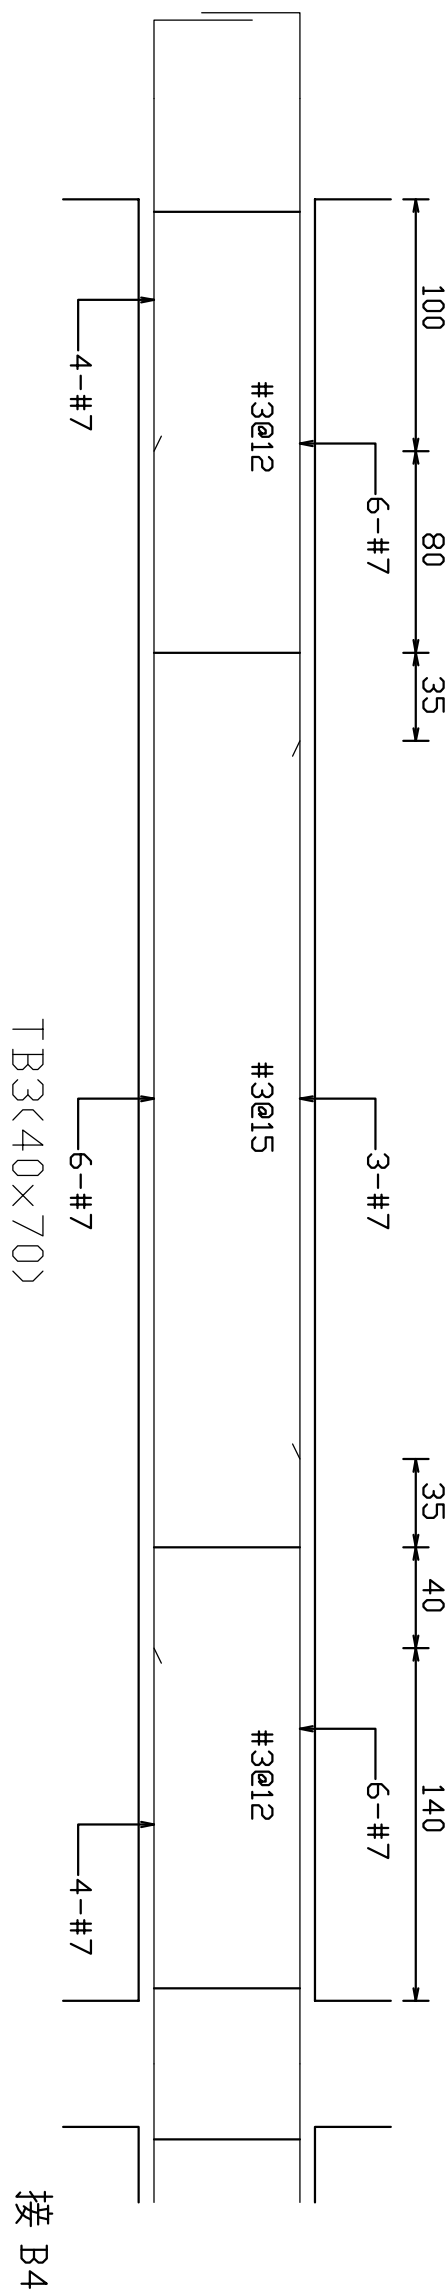
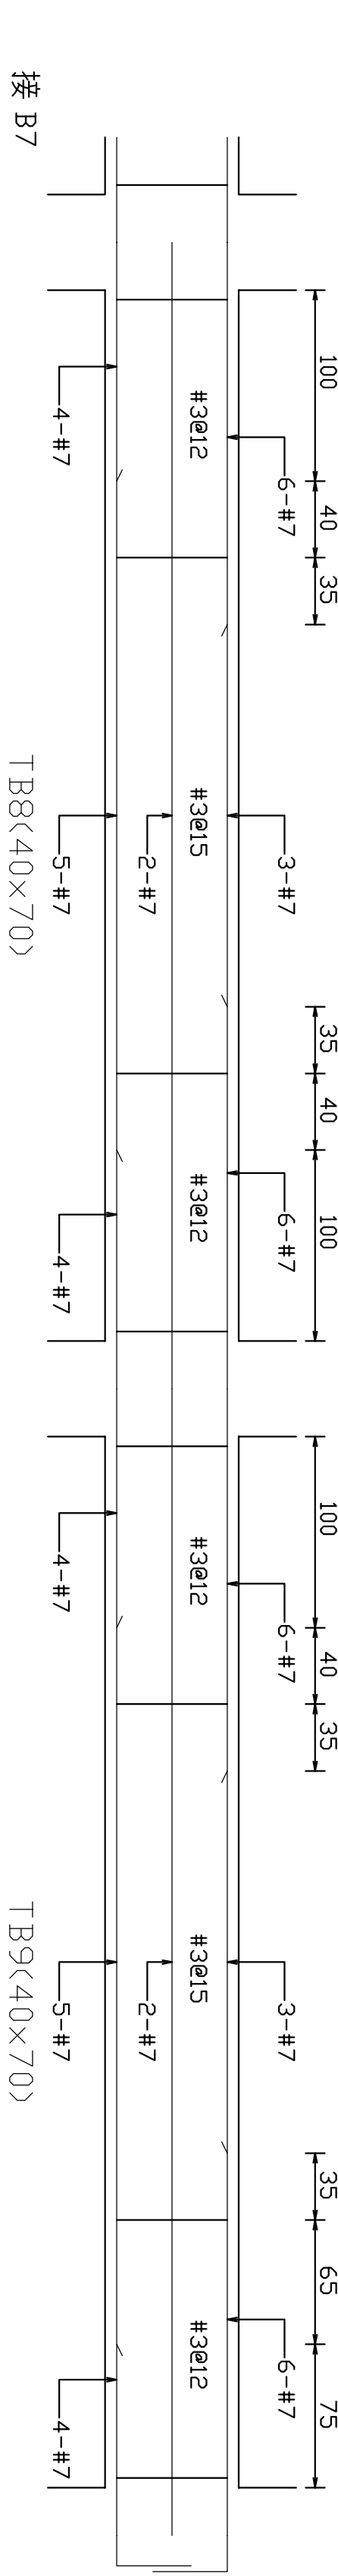




接 B8

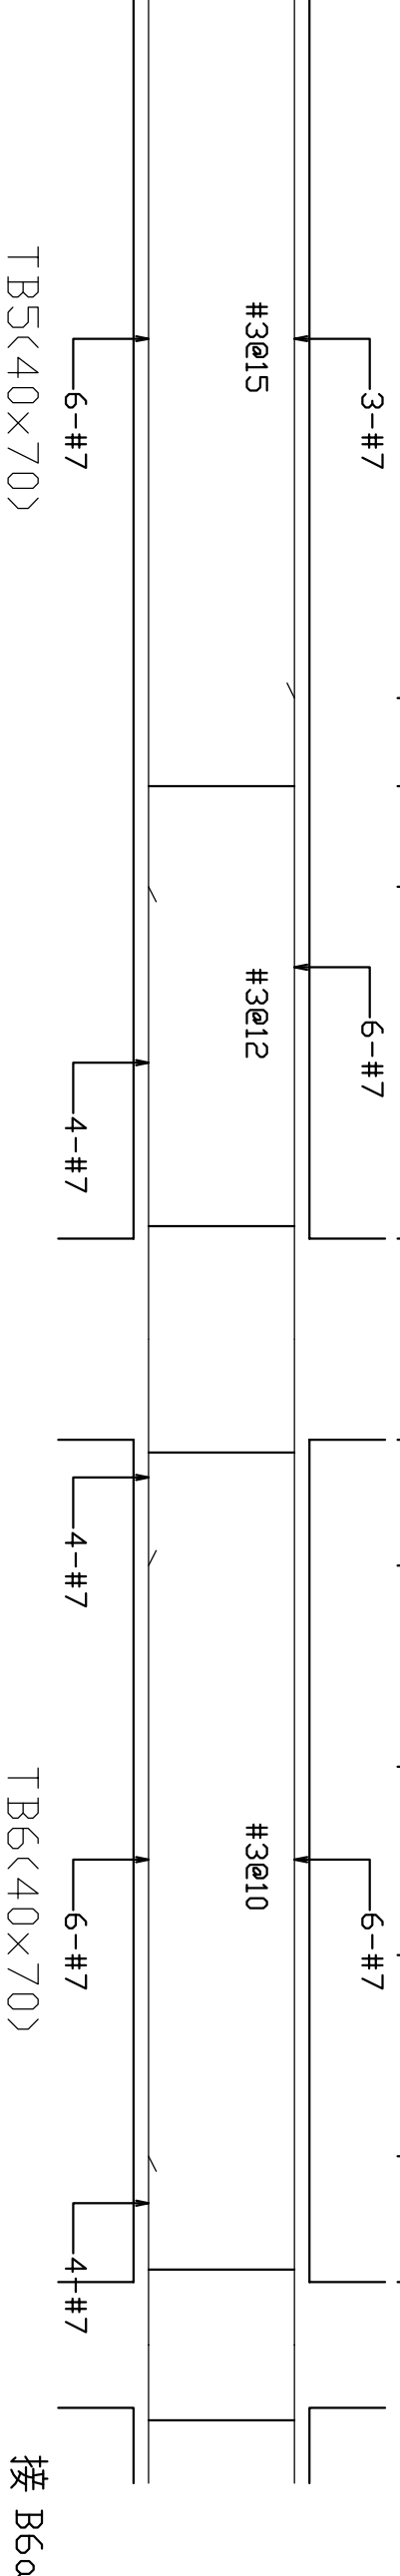




接 B4

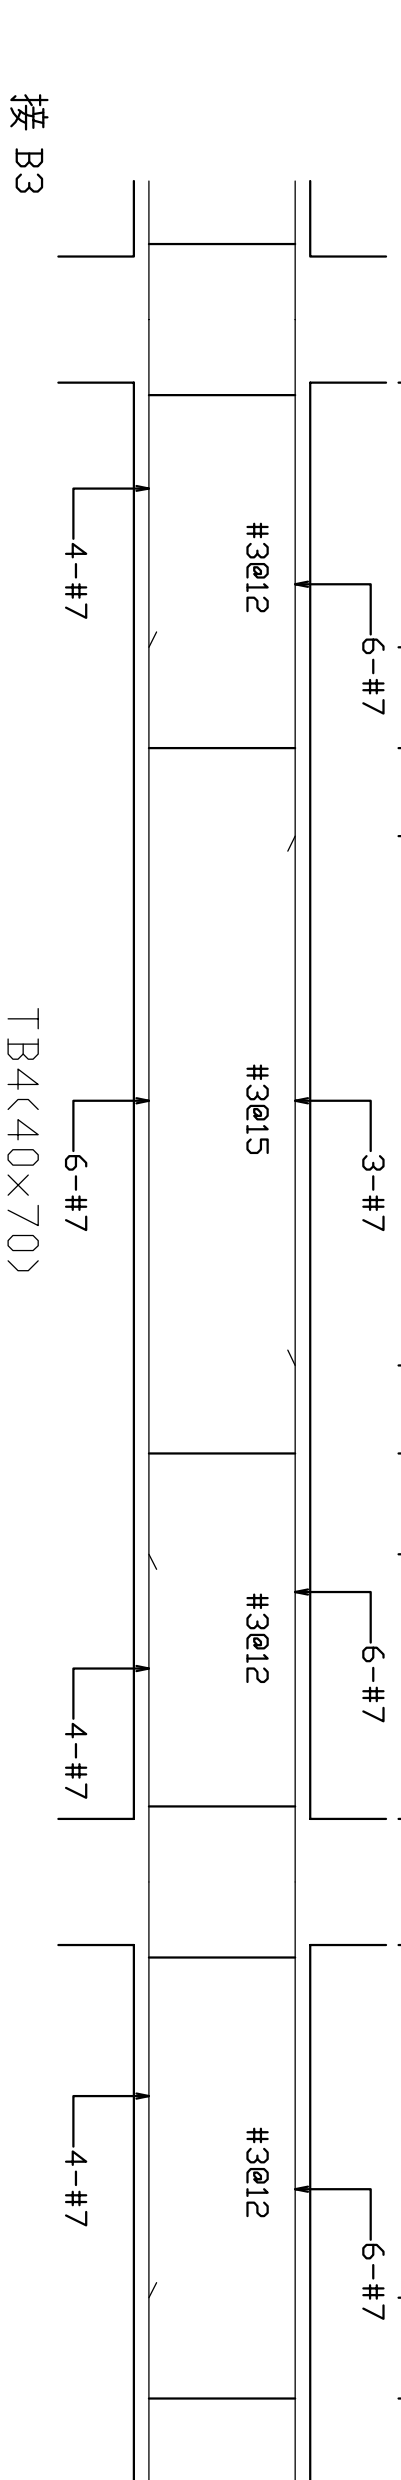

接 B6a

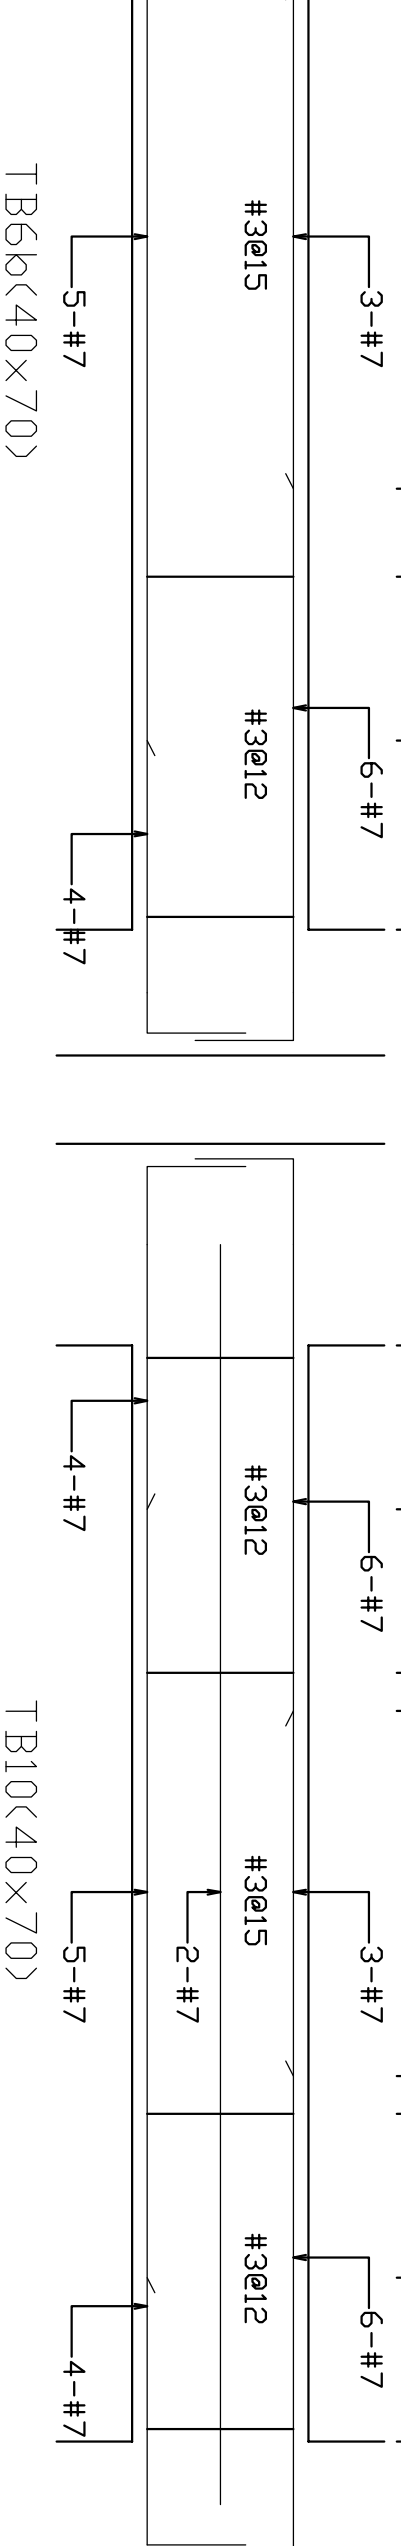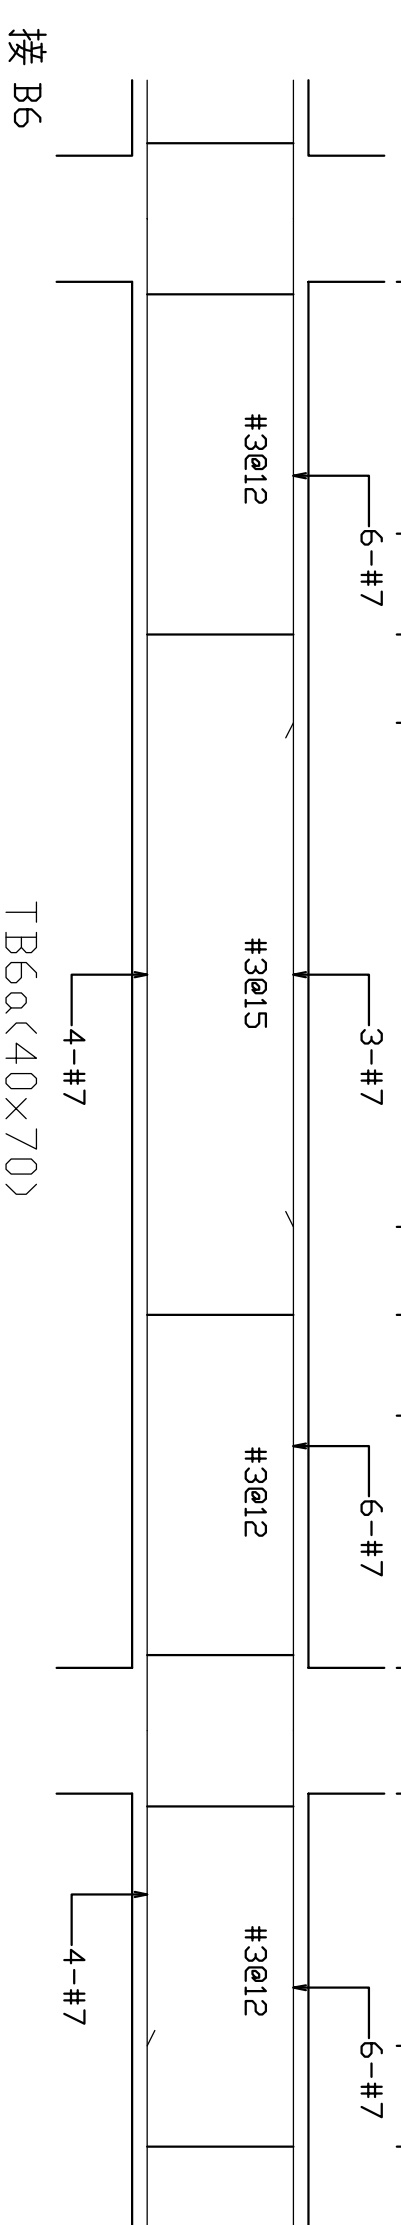

接 B6

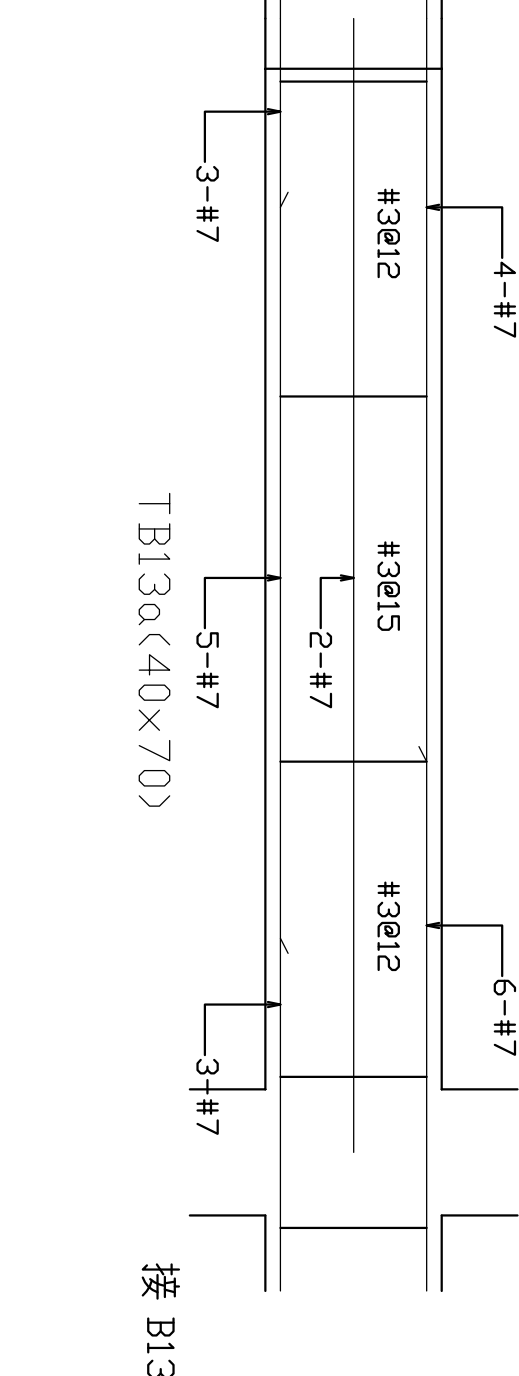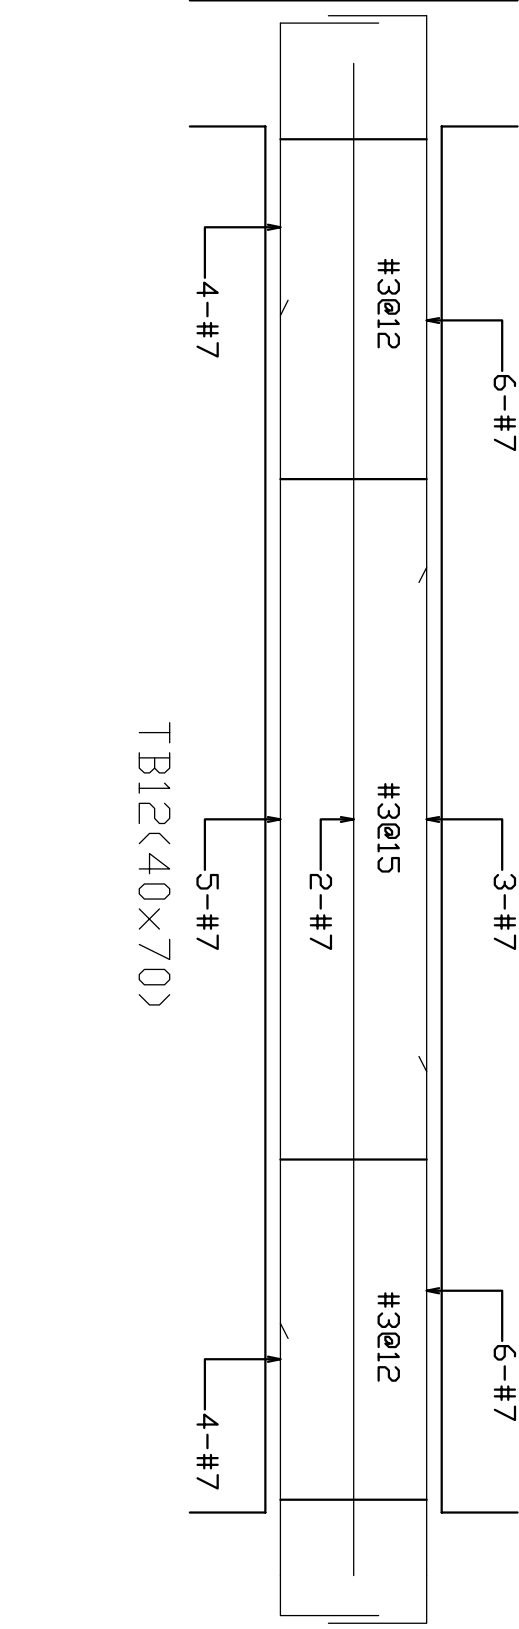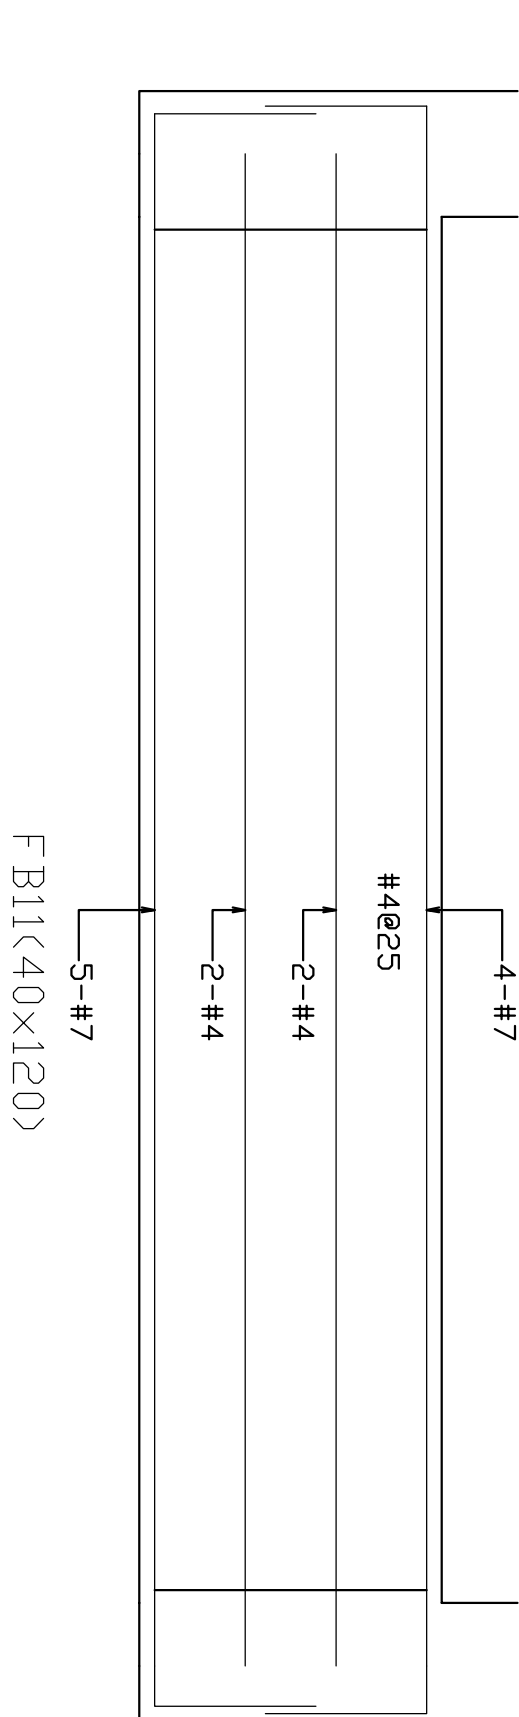

接 B13