




4A C, D梯GL3壹層平面詳圖  
A5 SCALE 1: 50

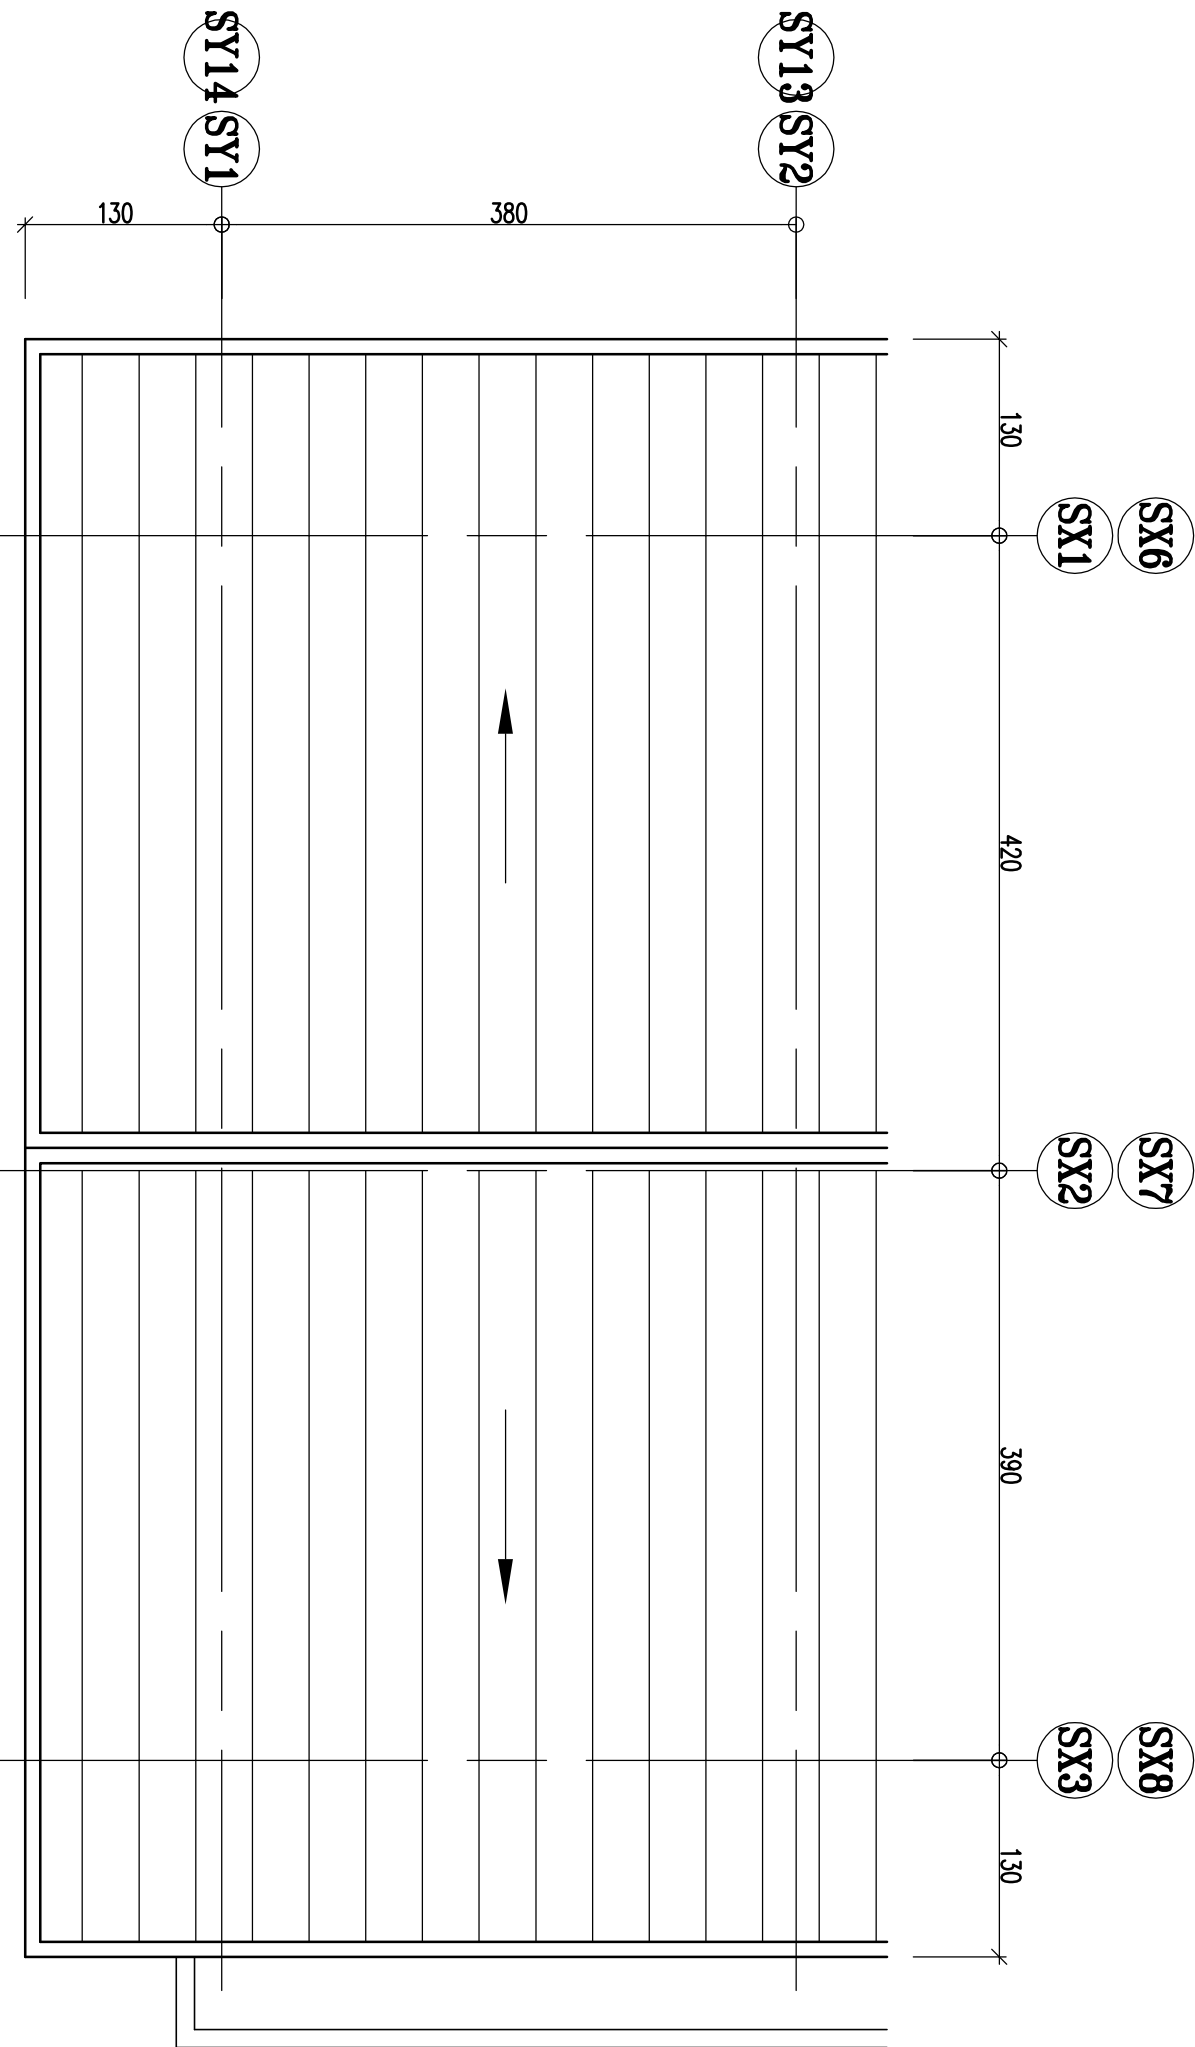


4D C, D梯GL3屋頂層平面詳圖  
A5 SCALE 1: 50

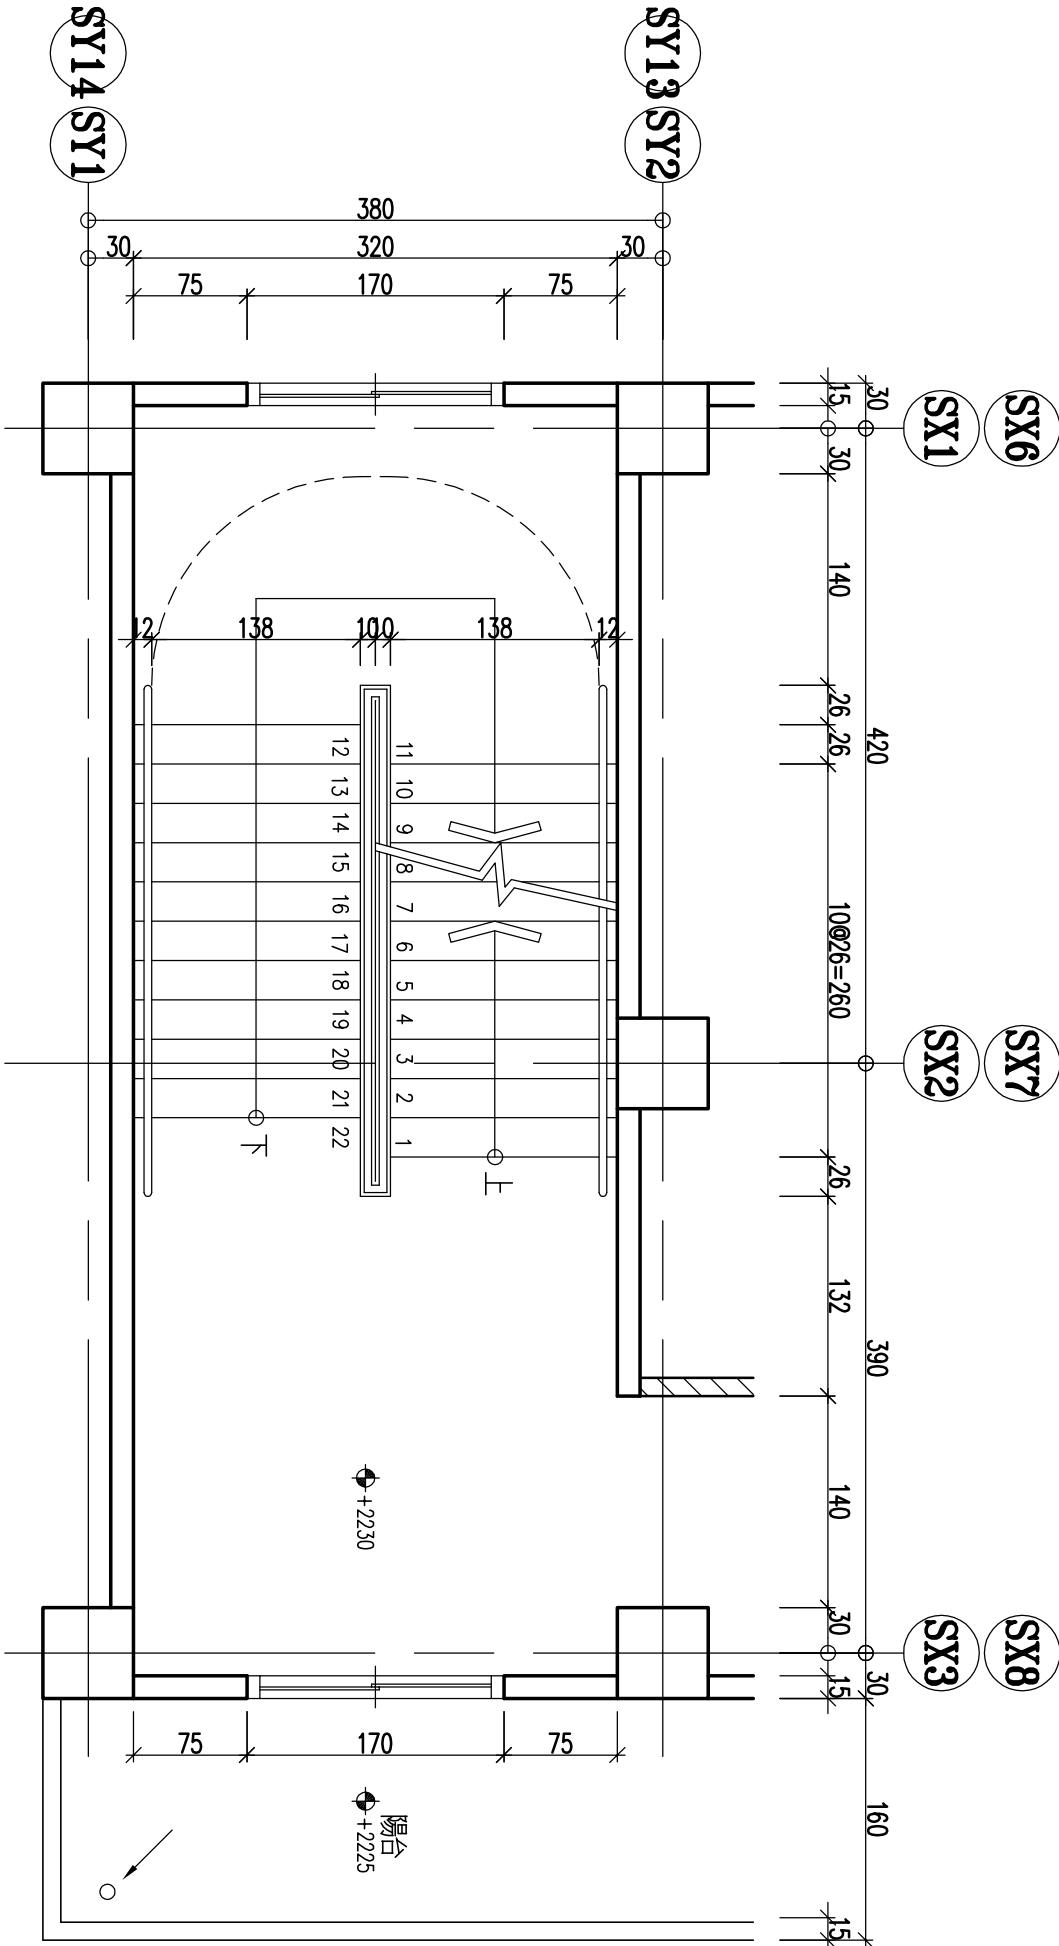

4B C, D梯GL3貳層平面詳圖  
A5 SCALE 1: 50

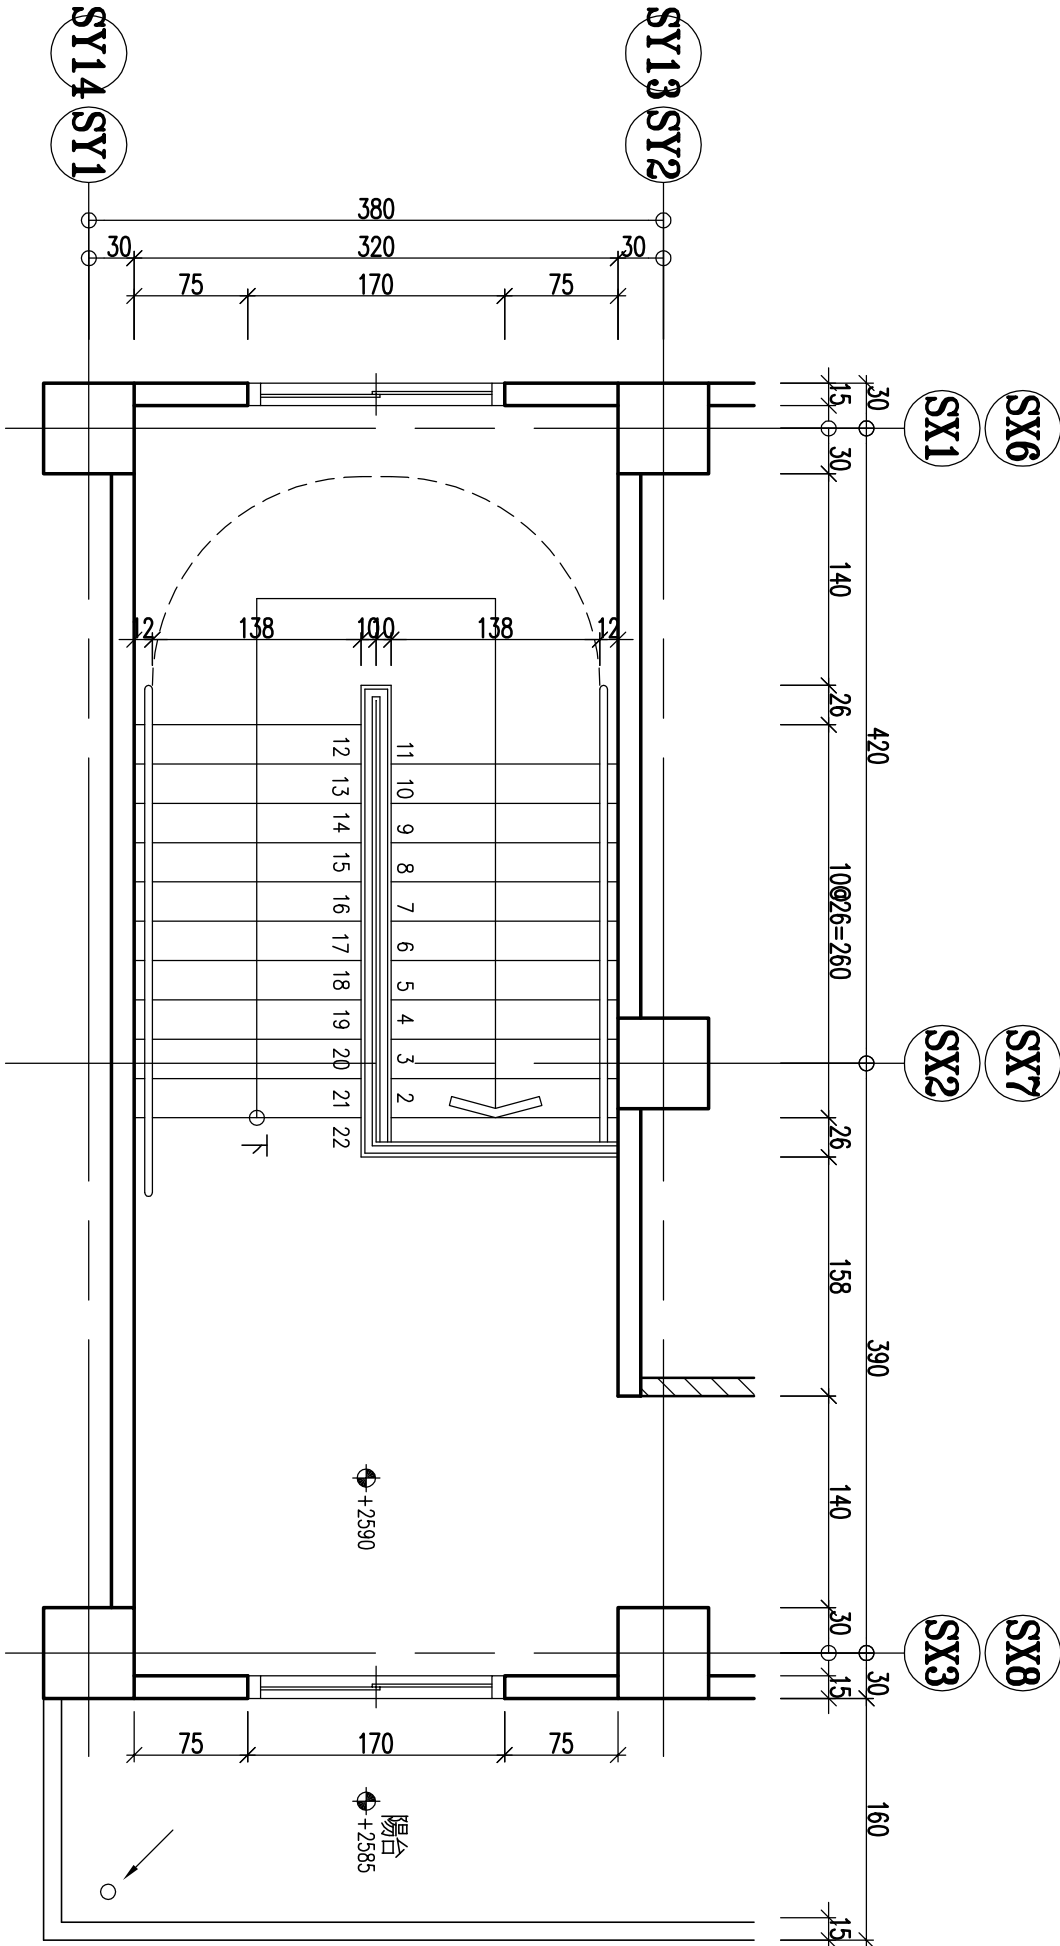

4C C, D梯GL3參層平面詳圖  
A5 SCALE 1: 50

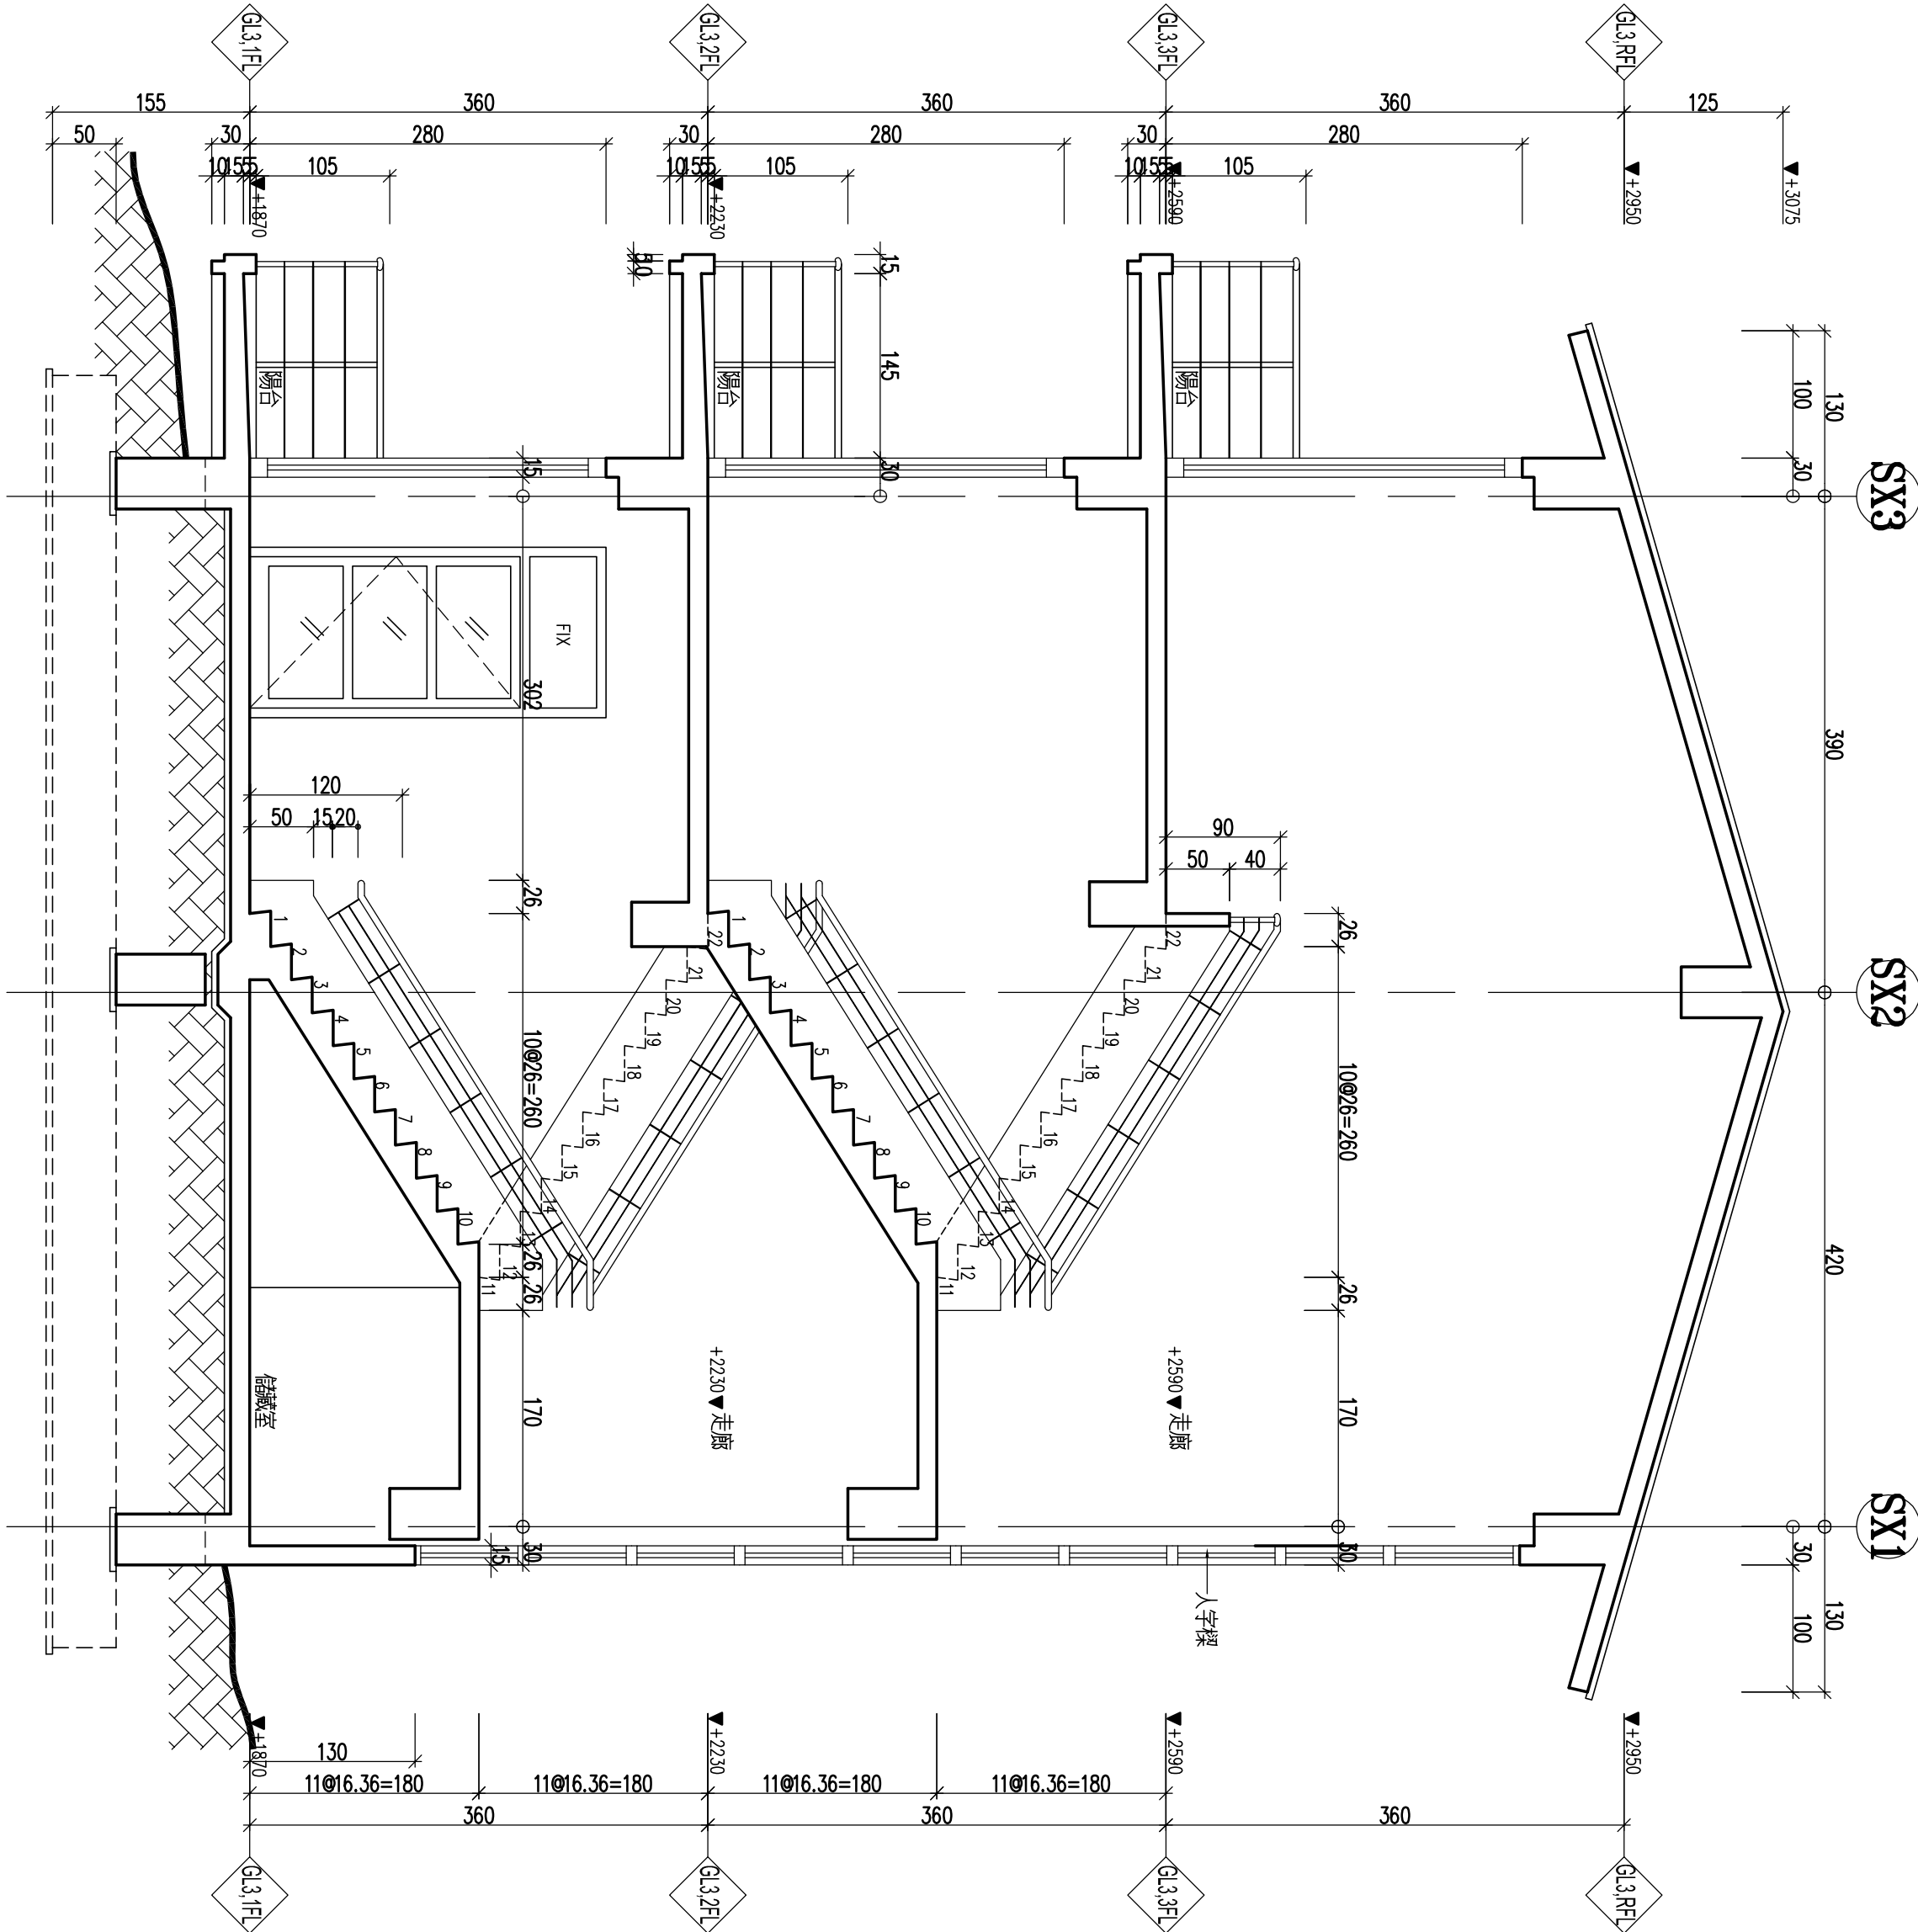

4E C, D梯剖面詳圖  
A5 SCALE 1: 50