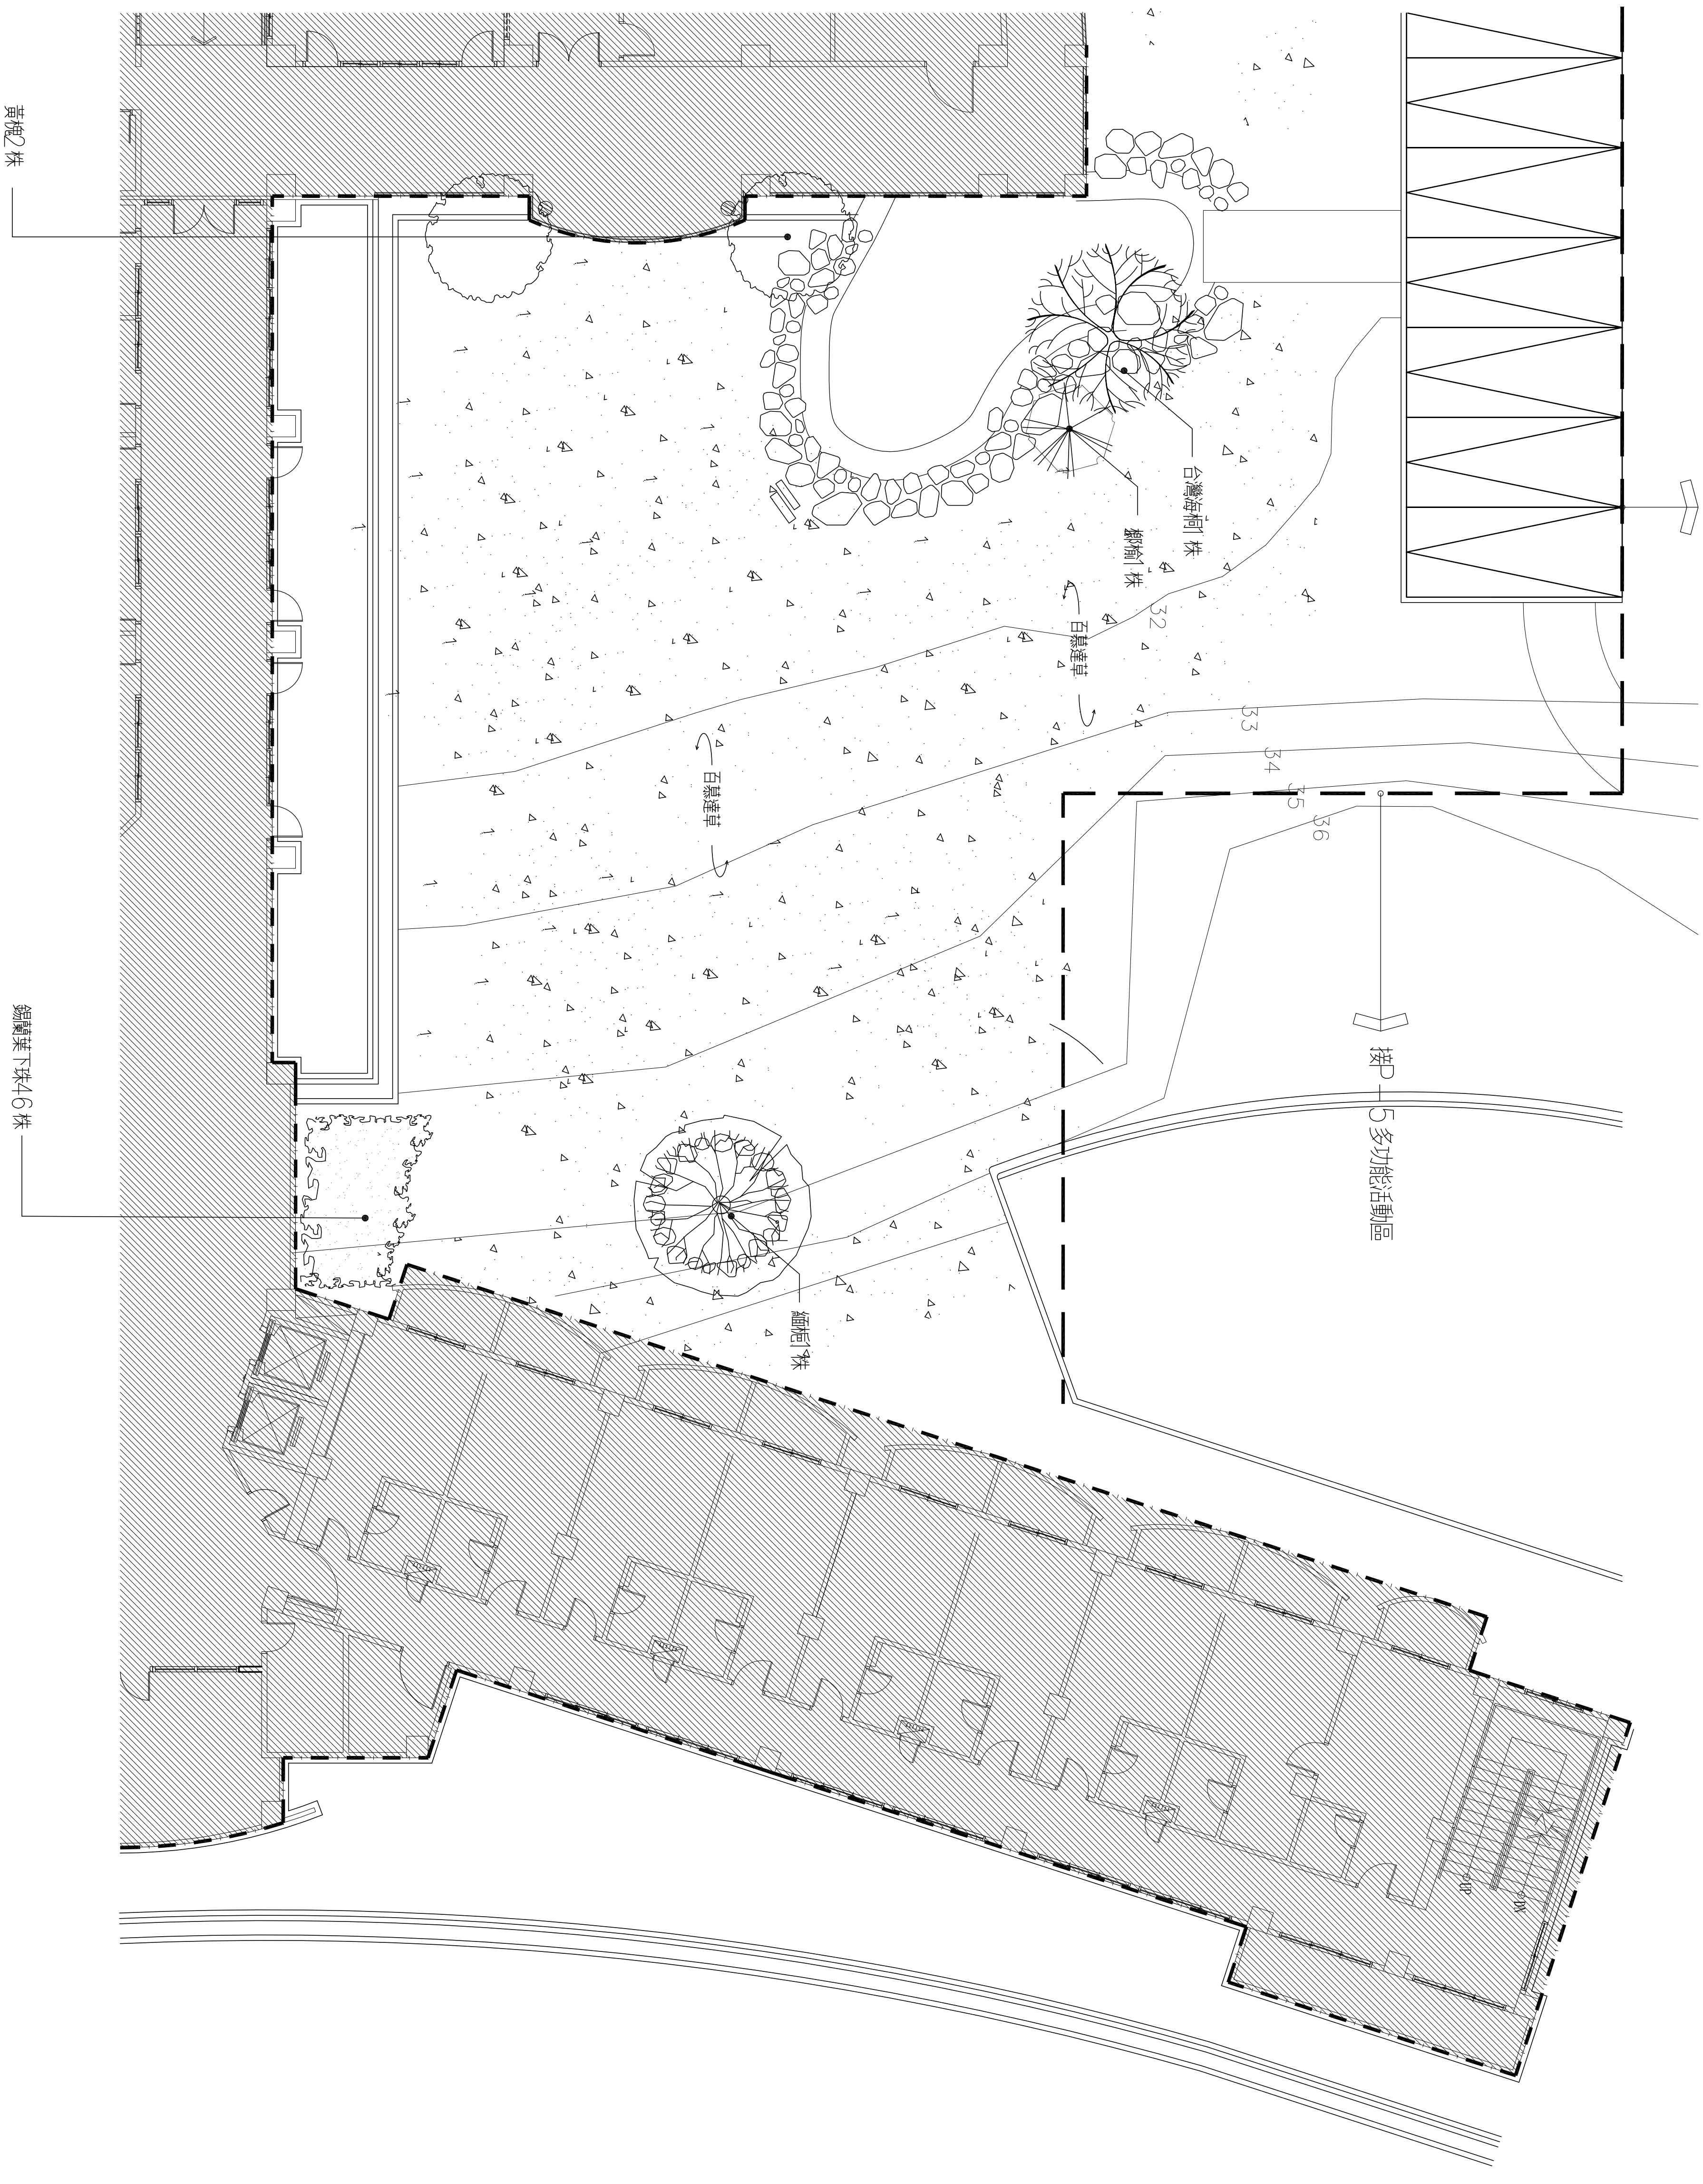


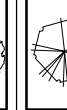

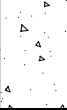


接D-2停車場區



圖例	名 稱	數量 (株)
	罐瓶 H=240cm $\phi > 8\text{cm}$	1
	台灣茄桐 H=350cm $\phi > 8\text{cm}$	1
	榔榆 H=350cm $\phi > 8\text{cm}$	1
	黃槐 H=350cm $\phi > 8\text{cm}$	2
	錦雞葉下珠	46 (袋裝)
	百慕達草	草種