

2B15(40×70)

2B13a(35×50)

2B13(35×50)

下 2B14(40×70)

65 65 20 30 65 80 40 35 100


20 50 80 85 45 25 100

25 45 85 65 65 15 30 40 105

85 45 25 65 45 35 100

25 45 85 65 65 15 30 65 100

35 65 75 35 65 75

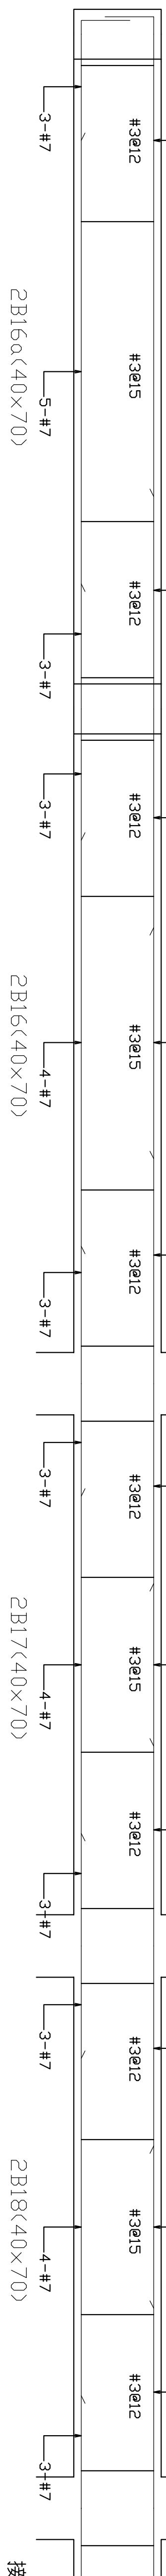

2B16(40×70)

2B16(40×70)

2B17(40×70)

2B18(40×70)

接 B19

100 40 35 100


35 65 75 100

80 65 30 30 40 105

85 45 25 65 45 35 100

25 45 85 65 65 15 30 65 100

35 65 75 35 65 75

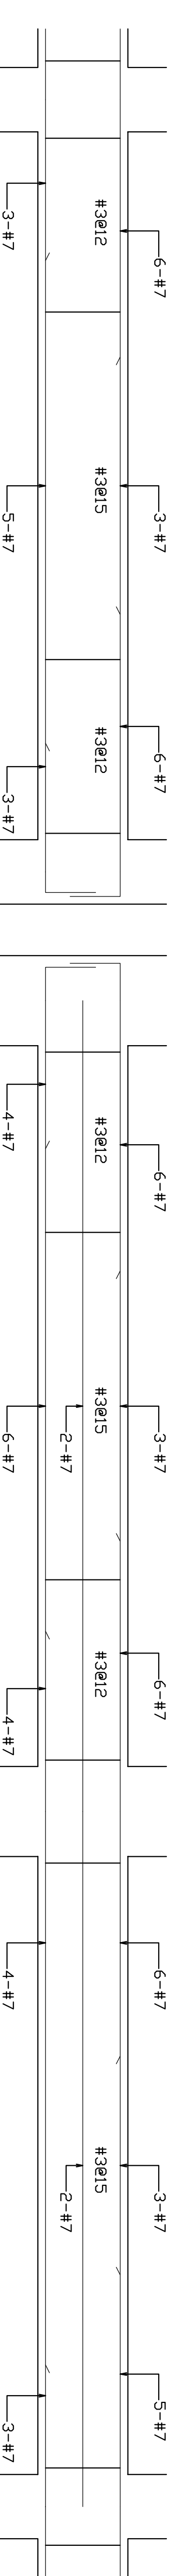

接 B18

下 2B19(40×70)

2B20(40×70)

2B21(40×70)

接 B22

85 45 30 100


30 45 85 65 65 15 30 40 105

5 65 65 15 30 40 105

5 65 65 15 30 40 105

35 65 75 35 65 75

35 65 75 35 65 75

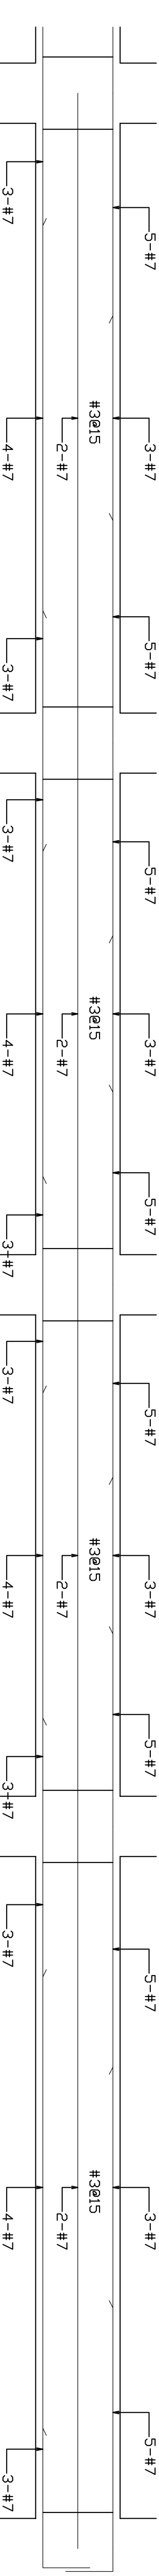


接 B21

2B22(40×70)

2B22a(40×70)

2B23(40×70)

2B24(40×70)

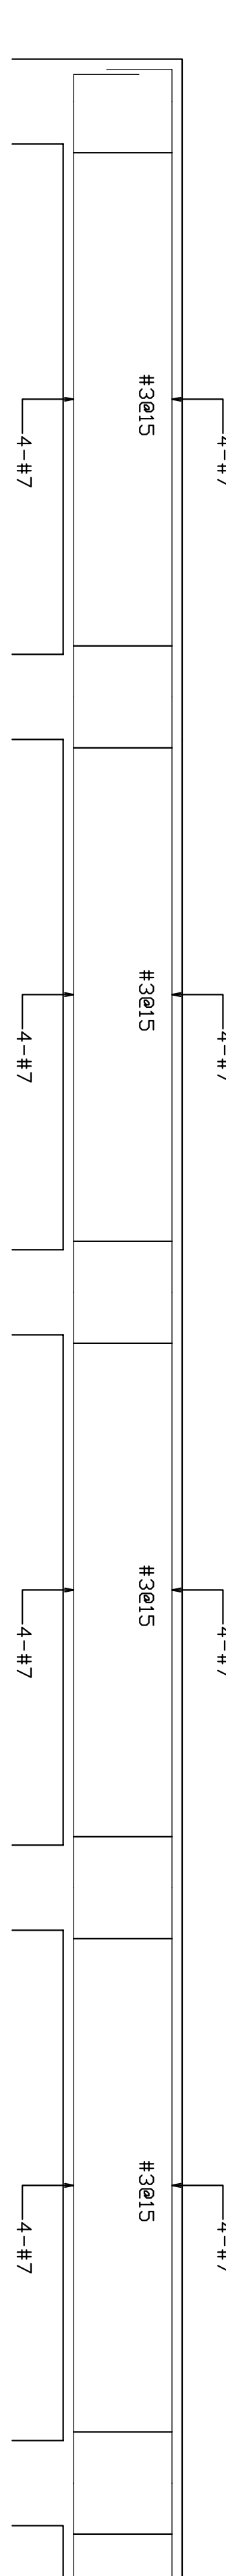

3G2(40×70)

3G2(40×70)

3G2(40×70)

3G2(40×70)

接 G2

75 60 30 100


30 40 95 95 40 30 100

30 40 95 95 40 30 100

30 40 95 95 40 30 100

95 40 30 95 40 30 100

30 40 95 30 40 95

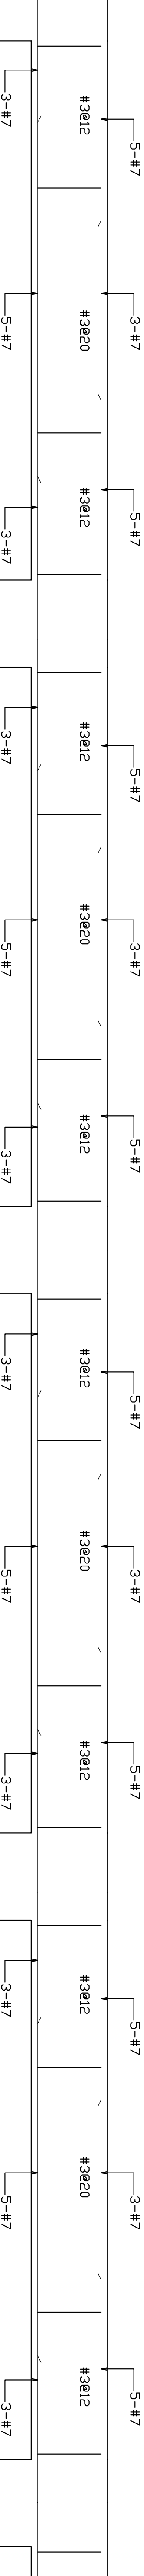

上 3G1(40×70)

上 3G1(40×70)

上 3G1(40×70)

上 3G1(40×70)

接 G1

75 60 30 100


30 40 95 95 40 30 100

30 40 95 95 40 30 100

30 40 95 95 40 30 100

95 40 30 95 40 30 100

30 40 95 30 40 95

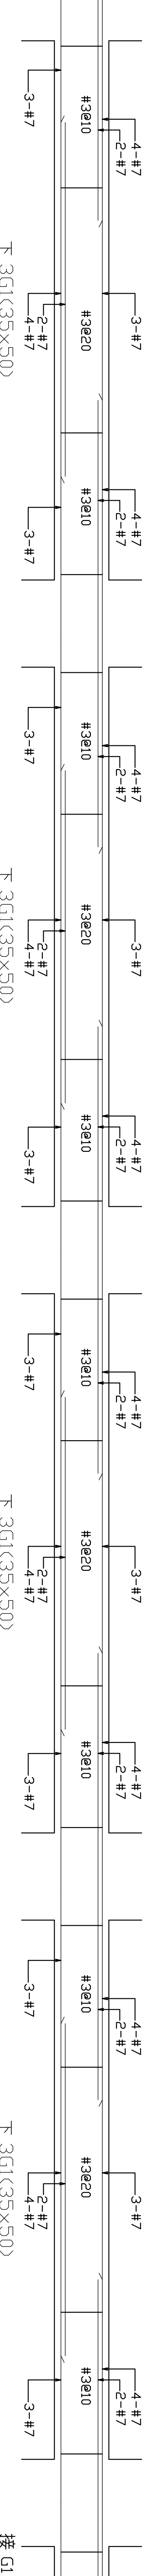


下 3G1(35×50)

下 3G1(35×50)

下 3G1(35×50)


下 3G1(35×50)

接 G1

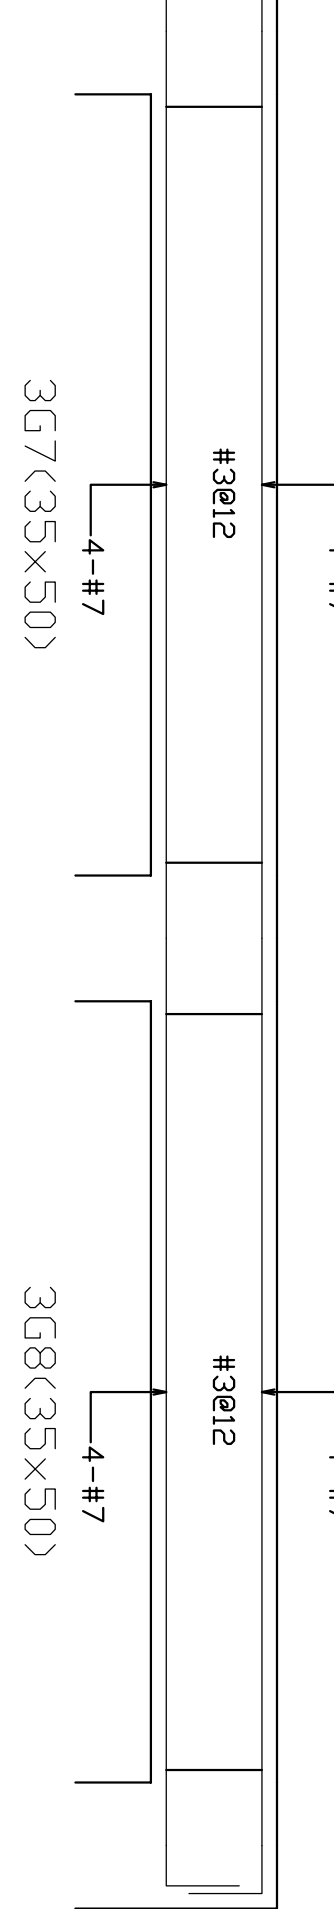


3G7(35×50)

3G8(35×50)

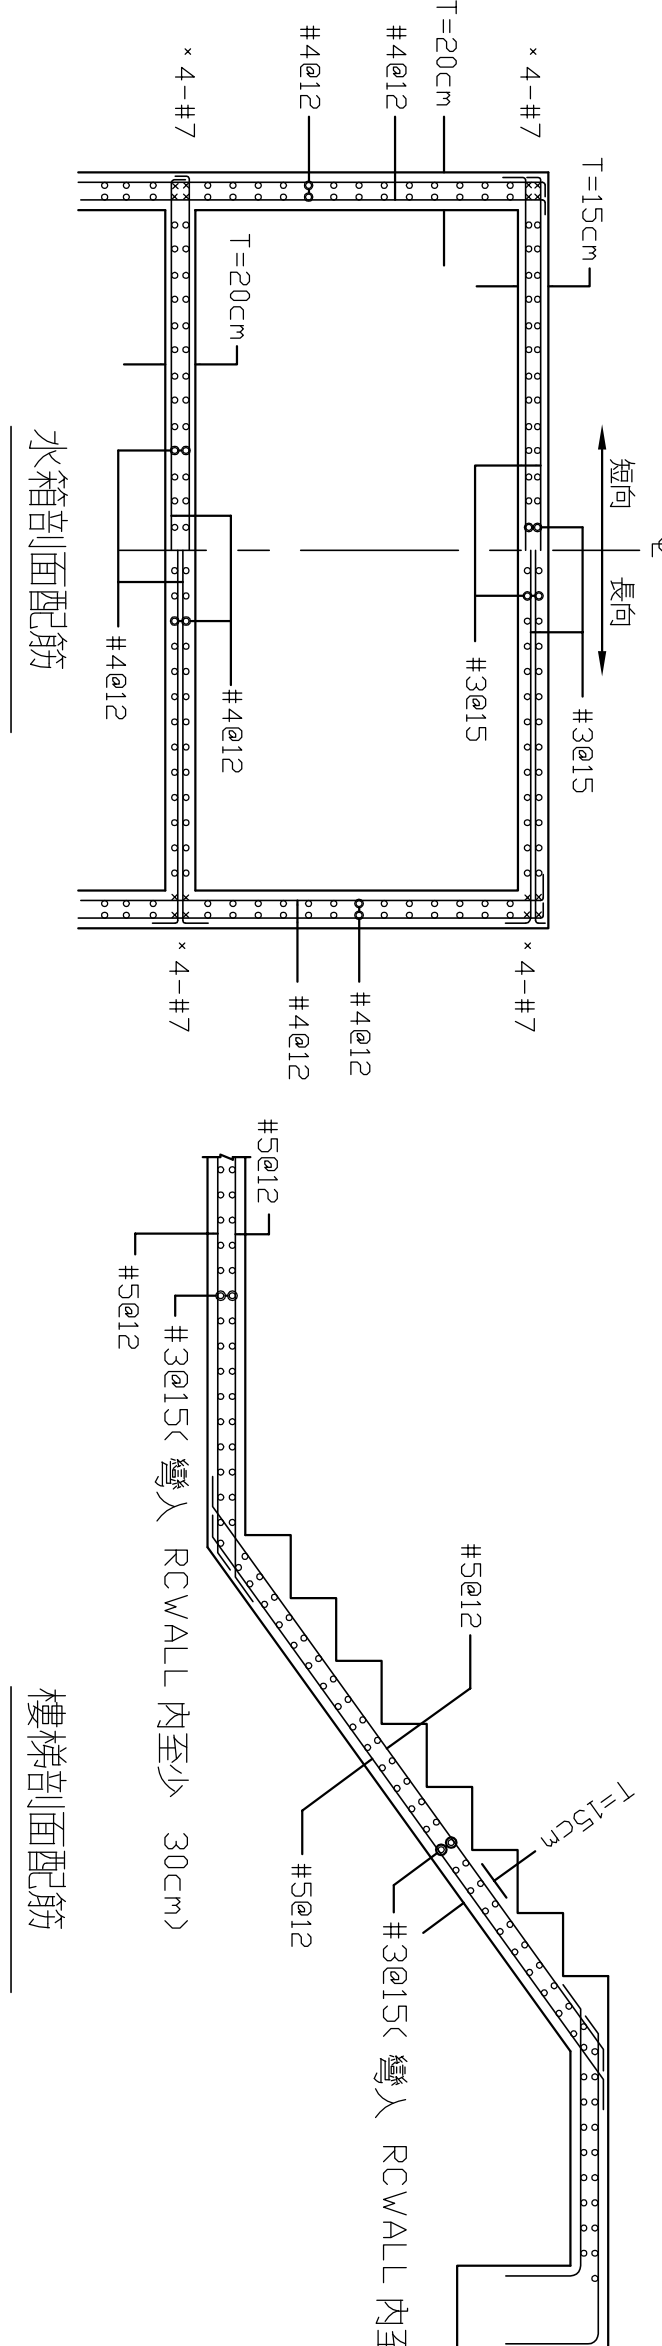

水箱剖面配筋

樓梯剖面配筋

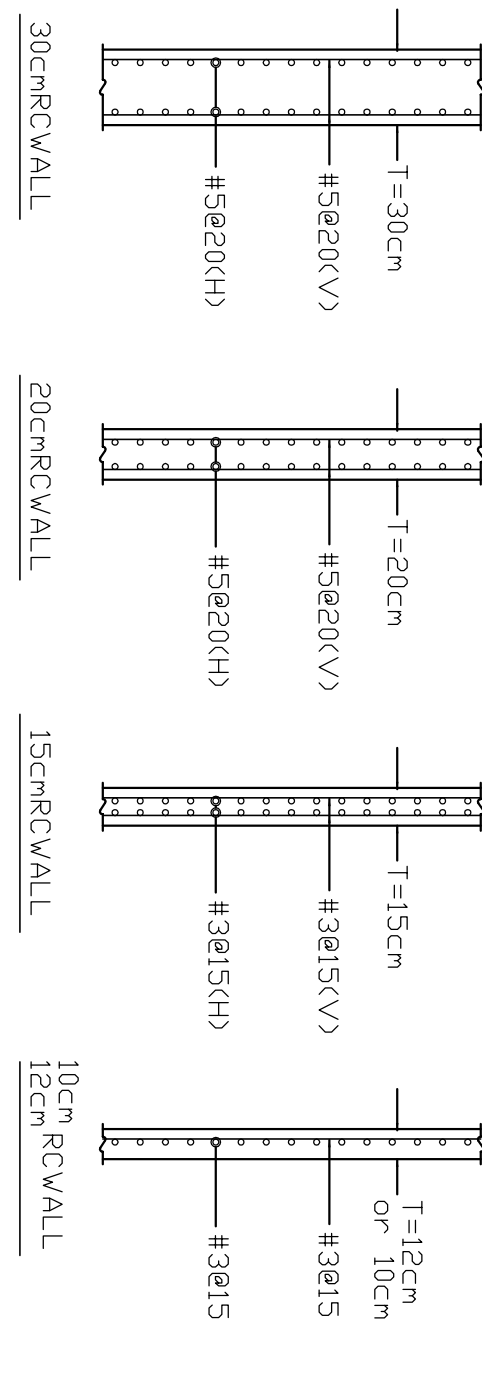

30cmRCWALL

20cmRCWALL

15cmRCWALL

10cm  
12cm RCWALL